

# CARTIER ALEEA GĂRII

1f - 11 pomi fructiferi diferit specii h-2-3m,  $\phi$  10-20cm.

2 - 3 puieți castan, tei.

(m) 3,4 - Malus niedzwetzkyana h-3m,  $\phi$  15cm.

5,6 - 2 puieți tei, castan.

(S) 7 - Salcâm h-8-9m,  $\phi$  25cm - urcot 50%.

(C) 8 - Catalpa bignonioides, h-5-6m,  $\phi$  20cm.

(S) 9 - Salcâm h-10m,  $\phi$  30cm.

\*t - 10, 11, 12/13 - Thuja orientalis h-3-6m.

(T) 14 - Tilia h-10m,  $\phi$  30cm.

••• - flori

• - hibiscus.

• - liliac.

• - Buxus.

\*t - 15/16 - Thuja h-4-5m,  $\phi$  10cm.

(T) 17 - Tilia h-5m  $\phi$  20cm

(Q) 18-19 - Stejar h-4-5m,  $\phi$  10-15cm

(F) 20, 21 - Fraxin. h-2-3m,  $\phi$  10cm.

(T) 22 - Tilia h-2m,  $\phi$  7-8cm.

(S) 23, 24, 25 Salcâm toaletat scurt h-2,5-3m,  $\phi$  25cm

(S) 26 - Salcâm h-2m,  $\phi$  6-7cm.

(S) 27 - Salcâm h-7-9m,  $\phi$  35cm. urcot în 50%.

(A) 29 - Acer negundo toaletat scurt h-2m,  $\phi$  25cm. partial urcot.

(T) 28 - Tilia h-5-6m,  $\phi$  20cm.

(S) 30, 31, 32, Salcâm h-5-6m,  $\phi$  30-35cm. deteriorat.

(T) 33 Tilia h-9-10m,  $\phi$  25cm.

(S) 34/36 Salcâm toaletat scurt h-2m,  $\phi$  15cm

(F) 35 Tilia toaletat scurt, h 4m,  $\phi$  30cm.

(A) 37, 38. Acer negundo toaletat scurt h-2m,  $\phi$  15cm.

(T) 39, 42 Tilia h-8-10m  $\phi$  25-35cm.

\*t - 40, 41 Thuja orientalis h-6-7m partial deteriorat.

— Gard viu - ligustrum

(S) 43, 44. Salcâm h-8-9m,  $\phi$  25-30cm, urcoti 80-90%.

(T) 45 - Tei h-8-9m,  $\phi$  35cm.

(T) 46 - 2 puieți tei.

(S) 47 - Salcâm urcot h-5m,  $\phi$  30cm.

48 - 5 puieți tei.


- (M) 49, 55, 56 - Males  $h-3m$ ,  $\phi 10-15cm$ .
- (S) 50, 51 - Salcôm + toaletat scurt  $h-2,5m$ ,  $\phi 20cm$ .
- (T) -52 - Tei  $h-3m$ ,  $\phi 15cm$ .
- (T) -53 - Tei  $h-8-9m$ ,  $\phi 35cm$ .
- (S) -56, 57 Salcôm  $h-5-7m$ ,  $\phi 15-20cm$ .



PARCARI AUTO

CART. ALEEA GĂRII

SC 1:1000

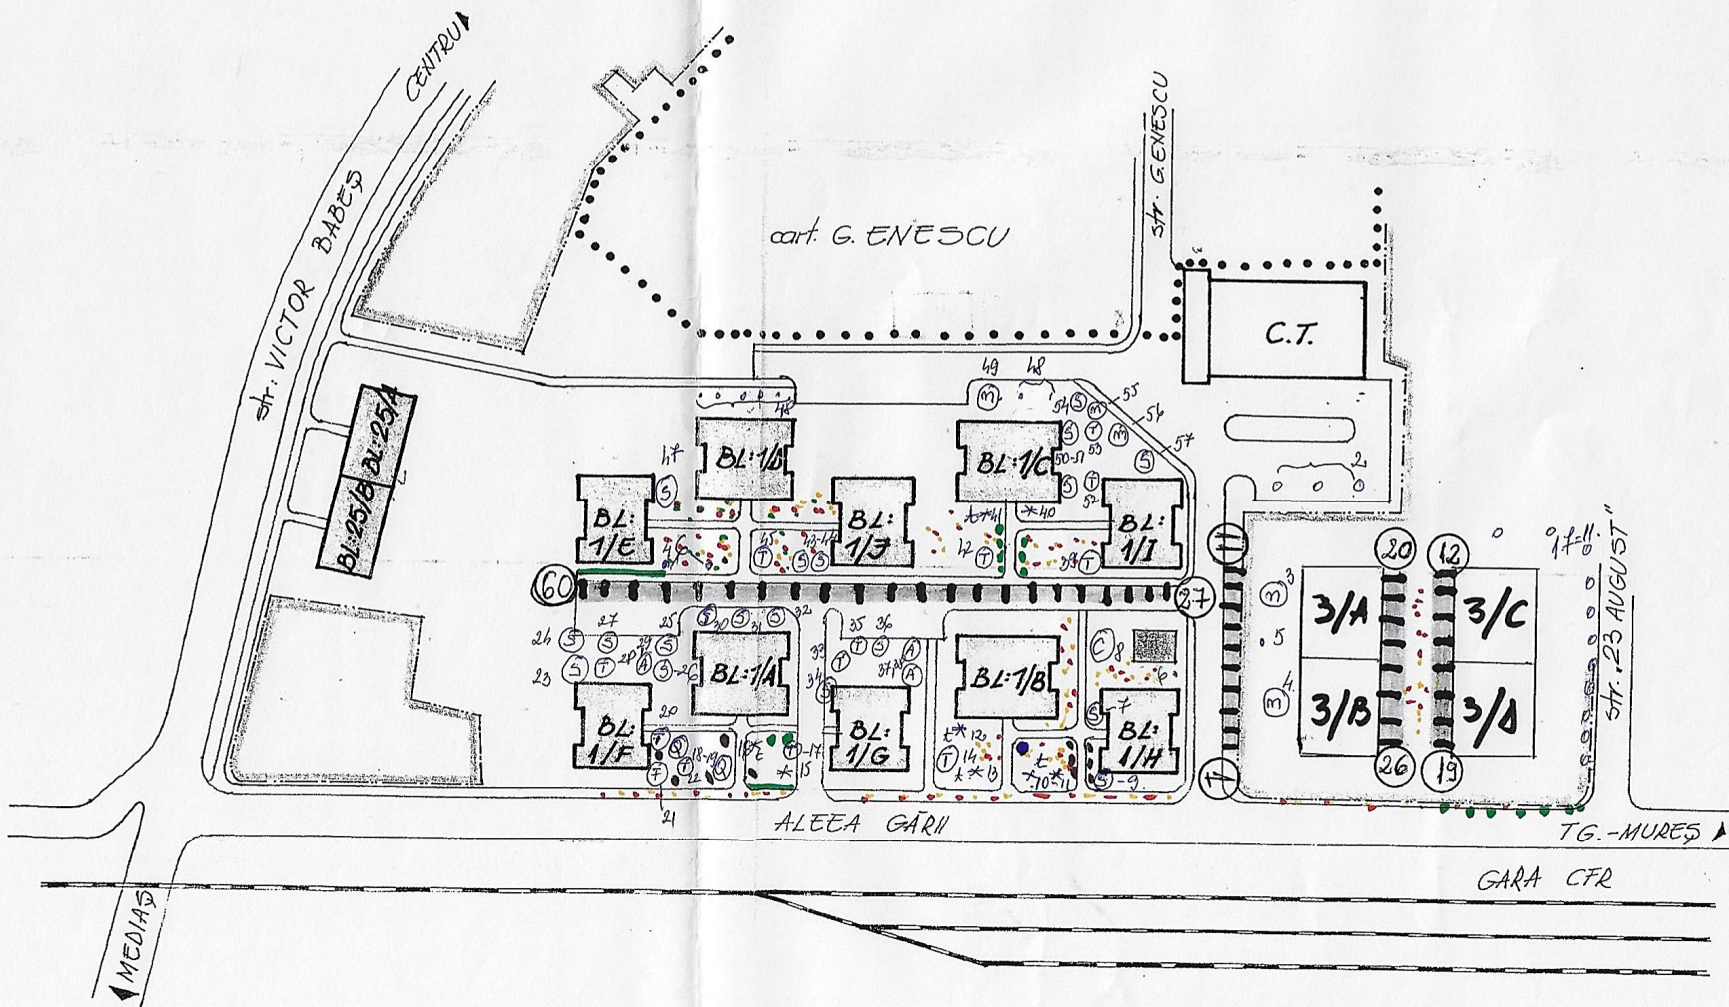

SPATIU OCUPAT DE LOCUINTE  
ȘI ALTE ÎNȘURĂȚĂRI

ASOCIAȚIA DE LOCATARI