

PARC VICTORIEI


2013-2015

Lista materialelor folosite în cadrul activităților proiectului

Nr. crt.	Material	Indice	Cantitate	Pret unitar estimat lei (TVA inclus)
1	Chiparos (Alumi) – Chamaecyparis lawsoniana	*ca	7	62,00
2	Chiparos (Ivone) – Chamaecyparis lawsoniana	*ci	7	62,00
3	Tisa – Taxus bacata	*t	3	49,60
4	Tuia globulara – Thuja globosa	*tg	5	43,40
5	Thuja semper aurea	*ta	7	62,00
6	Thuja smaragd	*ts	7	62,00
7	Mesteacan – Betula pendula	B	10	74,40
8	Ginko biloba	G	5	74,40
9	Arborele lealea – Liriodendron lutipifera	L	5	74,40
10	Mar ornamental – Malus purpurea	M	5	62,00
11	Mar ornamental pendul – Malus purpurea "Pendula"	Mp	5	74,40
12	Dud pendul – Norus alba "Pendula"	D	5	74,40
13	Paulownia tamentosa	P	10	62,00
14	Platan – Platanus acerifolia	Pl	10	74,40
15	Scorus – Sorbus aucuparia	S	10	43,40
16	Liliac de vara - Budleja sp	b	5	18,60
17	Dracila – Berberis thunbergii "Atropurpurea"	b1	10	12,40
18	Trandafir pitic – Rosa sp. polianta	r	100	9,92
19	Samanta gazon (kg)		30 kg	24,80
Total				1020,52

Arbori si arbusti ornamentali

Denumire	Talia- cm	Nr. Buc	Pret fara TVA	Total
Chiparos (Alumi)	> 150	7	45	315
Chiparos (Ivone)	> 150	7	45	315
Tisa	100- 150	3	37	111
Tuia globulara	90	5	30	150
Tuia semper aurea	150- 200	7	45	315
Tuia smaragd	> 150	7	45	315
Mesteacan	250- 300	10	57	570
Ginko biloba	> 200	5	57	285
Arbore lalea	> 200	5	57	285
Mar ornamental	> 200	5	45	225
Mar ornamental pendul	> 200	5	57	285
Dud pendul	> 200	5	57	285
Paulovvnia	> 300	10	45	450
Platan	> 350	10	57	570
Scorus	175- 200	10	30	300
Liliac de vara	70- 90	5	13	65
Dracila	60- 80	10	8	80
Trandafir pitic		100	5	500
Samanta gazon (kg)		30	15	450
				0
				0
Total				5871

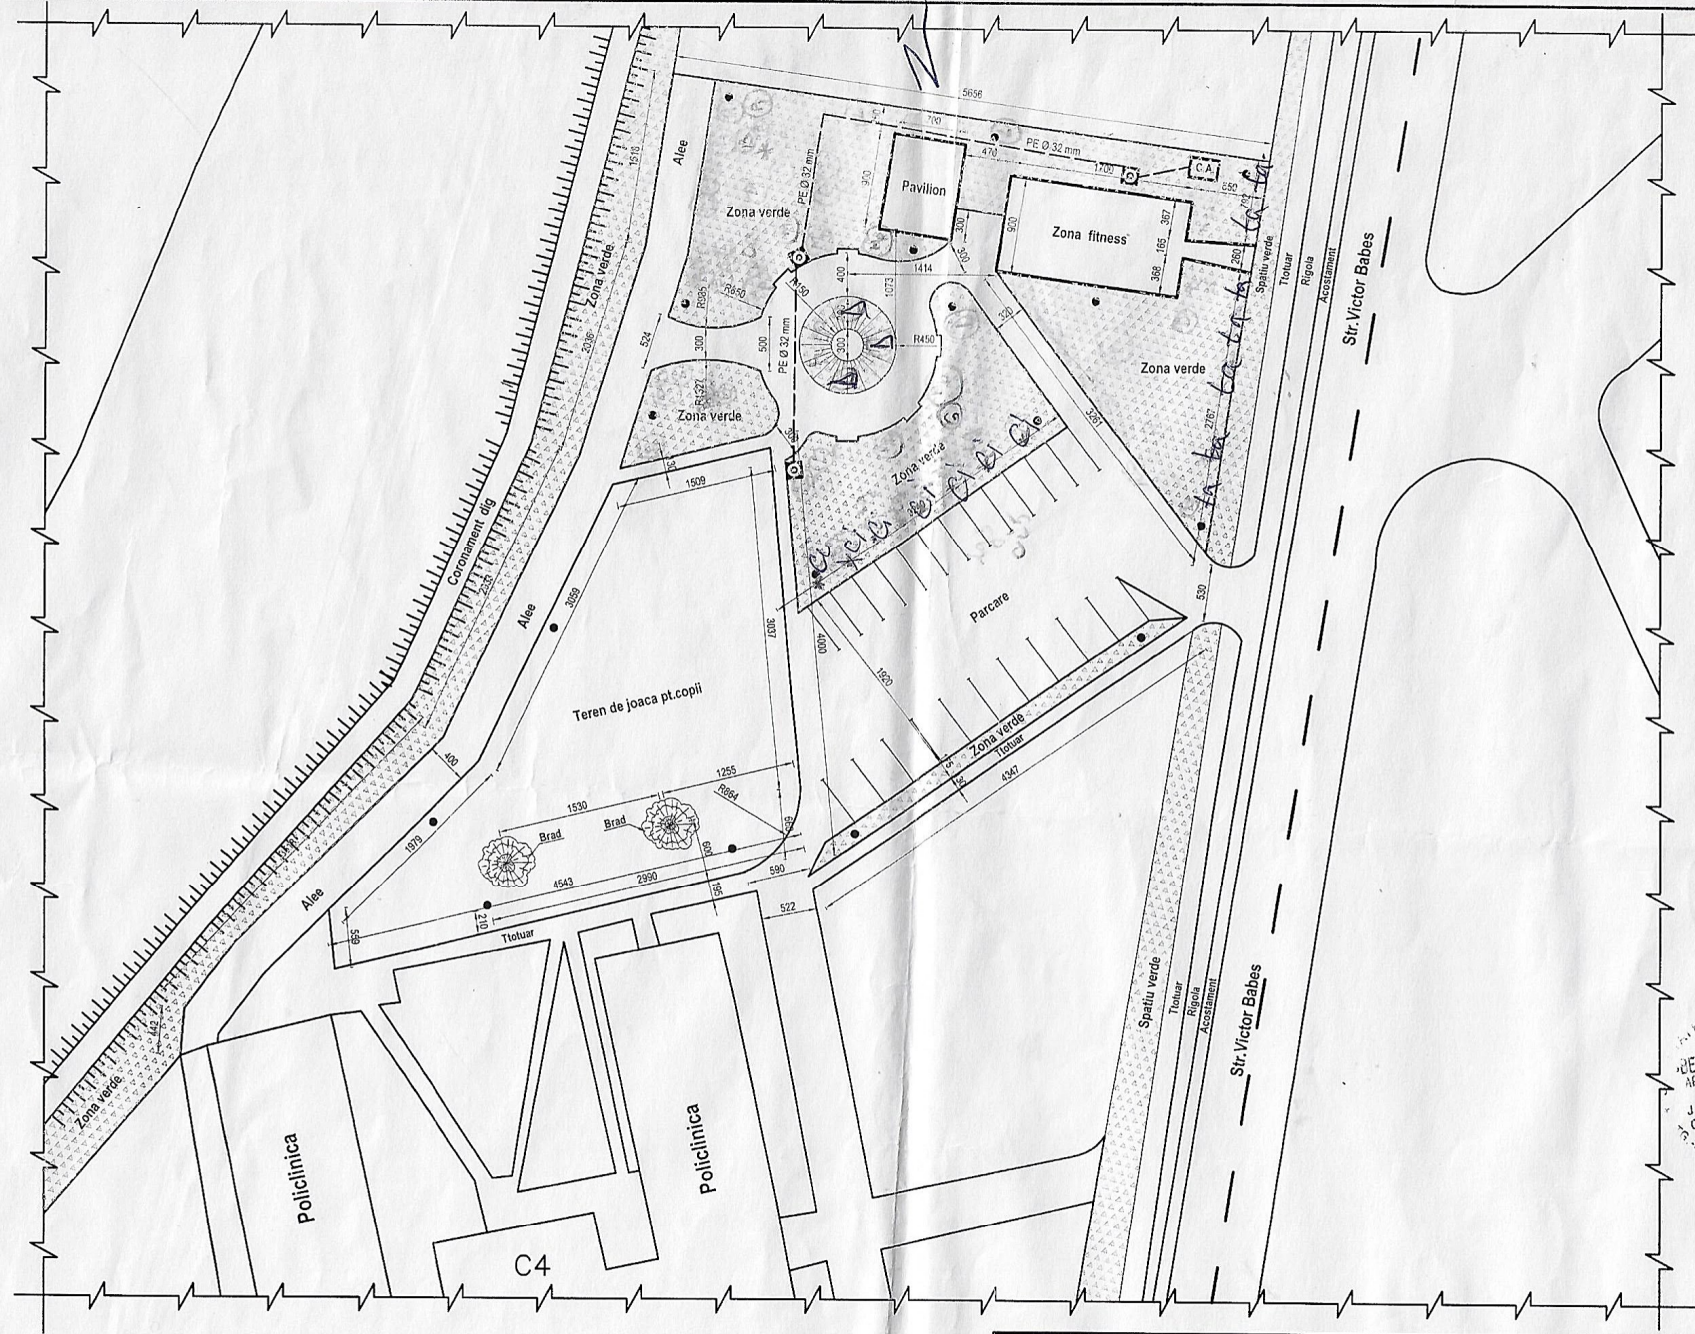

- ⊙ - Cismele
- - Camin de apometru
- - - - Teava PE Ø 32 mm subterana

Asociația Comercială
BEYER PROIECT
 ARHITECT STUDIO
 S.R.L.
 J.26-237-1999
 C.F. 1735490
 MUREȘ ROMÂNIA

ORDINUL ARHITECTUR
 DIN ROMÂNIA
 EOB
 Zsuzsanna
BEYER
 Adresă în dreptul din servonului

Proiectant general: S.C. MANICONSTRUCT S.R.L. Str. G. Cosbuc, nr. 80A Municipiul Tarnaveni, jud. Mures J26791/1996		Proiectant de specialitate: S.C. BEYER PROIECT ARHITECT STUDIO S.R.L. Str. Stramba, Nr.44, Mun. Tg. Mures, jud. Mures J265832007		AMENAJARE PARC DE AGREMENT Beneficiar: MUNICIPIUL TARNAVENI Adresa: Str. Victor Babes, Nr. fn, Mun. Tarnaveni, Jud. Mures		Proiectul nr.70
Sef proiect	ing. Trif Nicolae	Scara	PLAN DE SITUATIE AMPLASARE CISMELE			Plansa nr. A-03
Proiectat	arh. Beyer Zsuzsanna	1:500				
Desenat	Szabo Andras	2014				