

# CARTIER VICTORIEI

- ⑤ - 1. Salcâm h-5m,  $\phi$  30cm, partial deteriorat.  
⑦ - 2. Tilia h-4m,  $\phi$  15cm.  
⑦ - 3,4. Fraxin h-2m,  $\phi$  7-8cm.  
⑤ - 5,6. Prunus serrulata h-4m,  $\phi$  15cm.  
⑤ - 7. Prunus pissica h-3m,  $\phi$  15cm.  
8 - 5 pieti paltin lei  
⑤ - 9 salcâm toaletat scurt h-3m,  $\phi$  25cm, partial uscat.  
⑦ - 10 Fraxin h-5m,  $\phi$  25cm.  
\*t - 11,12 - Thuja h-15m.  
⑤ - 15,16,17,18,19,20 - Malus h-2,5-3m,  $\phi$  15cm.  
⑦ - 21 - Fraxin h-2m,  $\phi$  7cm.  
⑤ - 22 Salcâm h-2,5m,  $\phi$  15cm.  
⑤ - 23. Prunus pissica h-3m,  $\phi$  15cm.  
⑤ - 24,25 Prunus serrulata h-3m,  $\phi$  15cm.  
⑤ - 26. Salcâm toaletat scurt deteriorat (uscat) h-3m,  $\phi$  30cm.  
⑤ - 27,28. Prunus serrulata h-3m,  $\phi$  15cm.  
⑤ - 29. Salcâm toaletat scurt. h-2,5m,  $\phi$  15cm.  
30 - 6 pieti.  
⑤ - 31 - nuc h-2m,  $\phi$  15cm.  
⑦ - 32,33,34 - Tilia h-4,5m,  $\phi$  15-20cm.  
\*t - 35 - Thuja h-15m.  
⑦ - 36,37,38. Pieti lei - h-2,5m  $\phi$  12cm.  
⑤ - 39. Prunus serrulata h-3m,  $\phi$  15cm.  
⑤ - 40,41. Salcâm toaletat scurt h-3m,  $\phi$  15cm.  
\*t - 42 - Thuja h-4m,  $\phi$  15cm.  
43 - 3 buc. pieti Paltin.  
⑤ - 44,45,46 Prunus serrulata h-3m,  $\phi$  15cm.  
⑤ - 47,53. Malus niedzwetzkyana h-3,5m,  $\phi$  15cm.  
⑤ - 48,49 salcâm toaletat scurt h-2,5m,  $\phi$  20cm.  
\*t - 50,51 - Thuja 1,5-2m.  
⑤ - 52 Prunus serrulata h-3m,  $\phi$  15cm.  
\*t - 54 - 9 pieti. Thuja.  
● - buxus.  
... - flori

- (M) - 55, 56, 57 Malus h-2.5m,  $\phi$  15cm  
 (T) - 58, 59 Tilia h-4m,  $\phi$  15cm.  
 (N) - 60, 61 Nuc - h-7-8m,  $\phi$  - 25cm.  
 (N) - 61 Nuc h-3m,  $\phi$  10cm.  
 (P) - 62 - Prunus persica h-4m.  $\phi$  - 15cm, wood 50%.  
 (M) - 63 - Malus h-4m,  $\phi$  15cm.  
 f. (64) - 6 pouni fructiferi difente species.  
 (N) - 65, 66. Nuc h-6-7m,  $\phi$  25-30cm  
 f - 67 - 8 pouni fructiferi difente species  
 \*m - 69 - Malid h-6m.  $\phi$  20cm.  
 (M) - 70 Malus h-3m  $\phi$  15 cm.  
 (T) - 70, 71, 72, 73, 74, 75, 76 Tei h-5-6m  $\phi$  15-20cm.  
 (N) - 78, 79, 80 - Nuc h-3-6m,  $\phi$  15-20cm  
 \*m - 81, 82 - Malid h-2-3m.  
 \*k 83 Chamaecyparis h-3m  
 \*t. 84, 85 - Thuja h-1-3m.  
 86 - 7 Punct Malus, Prunus, Betula.  
 • hibiscus.

CART. "VICTORIEI"

SC 1:1.000

PARCARI AUTO -

TR. MUREȘ

25/A 25/B 25/C 25/D

STR. 7 DECEMBRIE 1978


STR. TINERETULUI

TR. MUREȘ

ALEEA GĂRII

GARA C.F.R.

STR. "23 AUGUST"

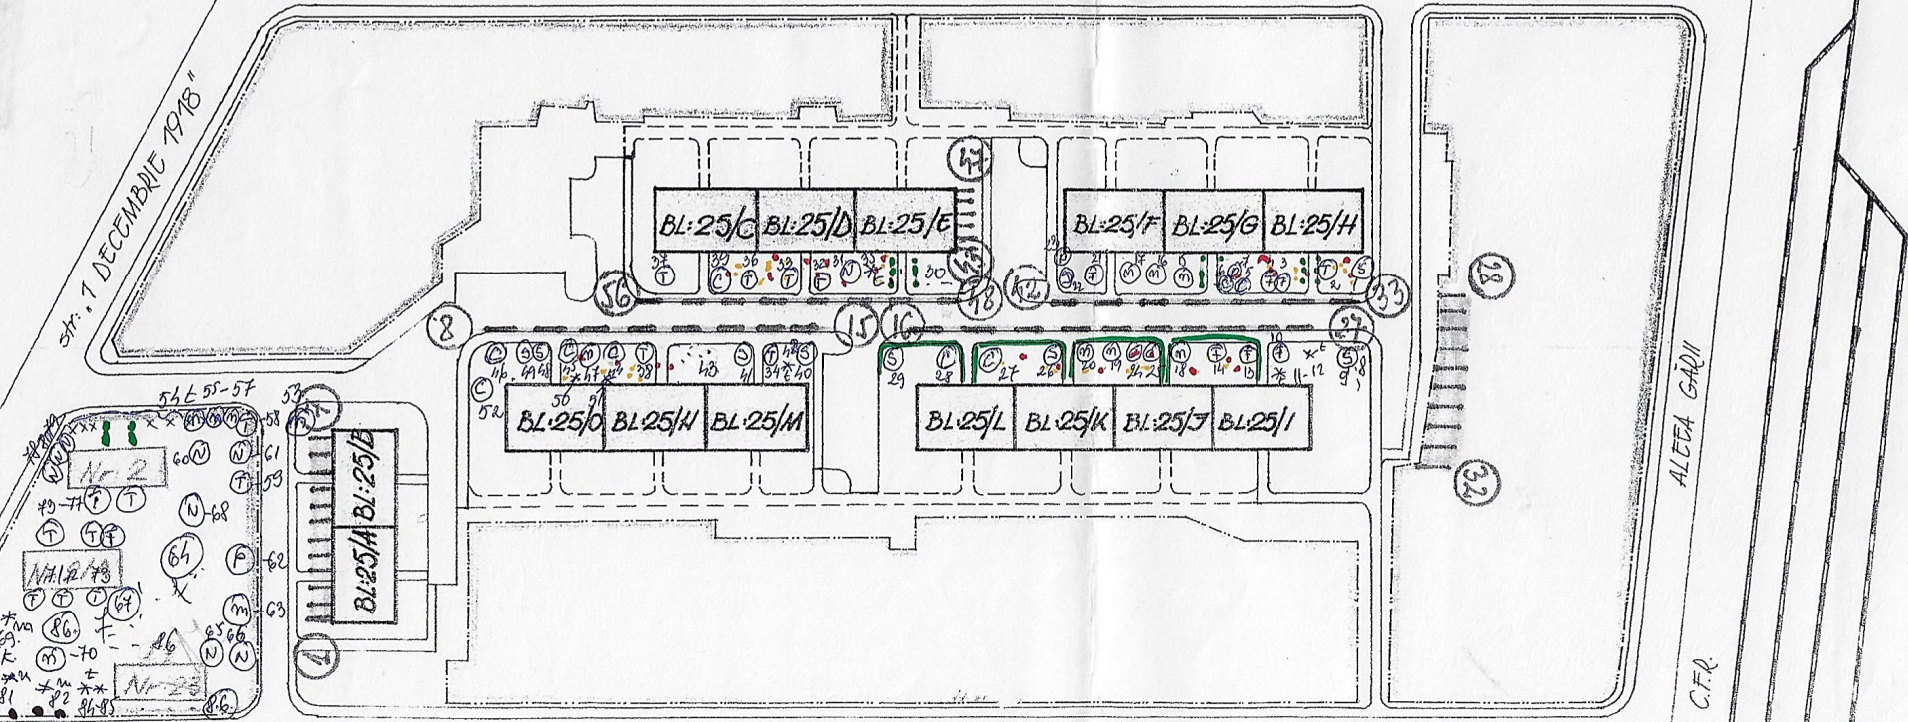

SAMIU OCUPAT DE LOCUINTE PARTICULARE SI DE STAT