
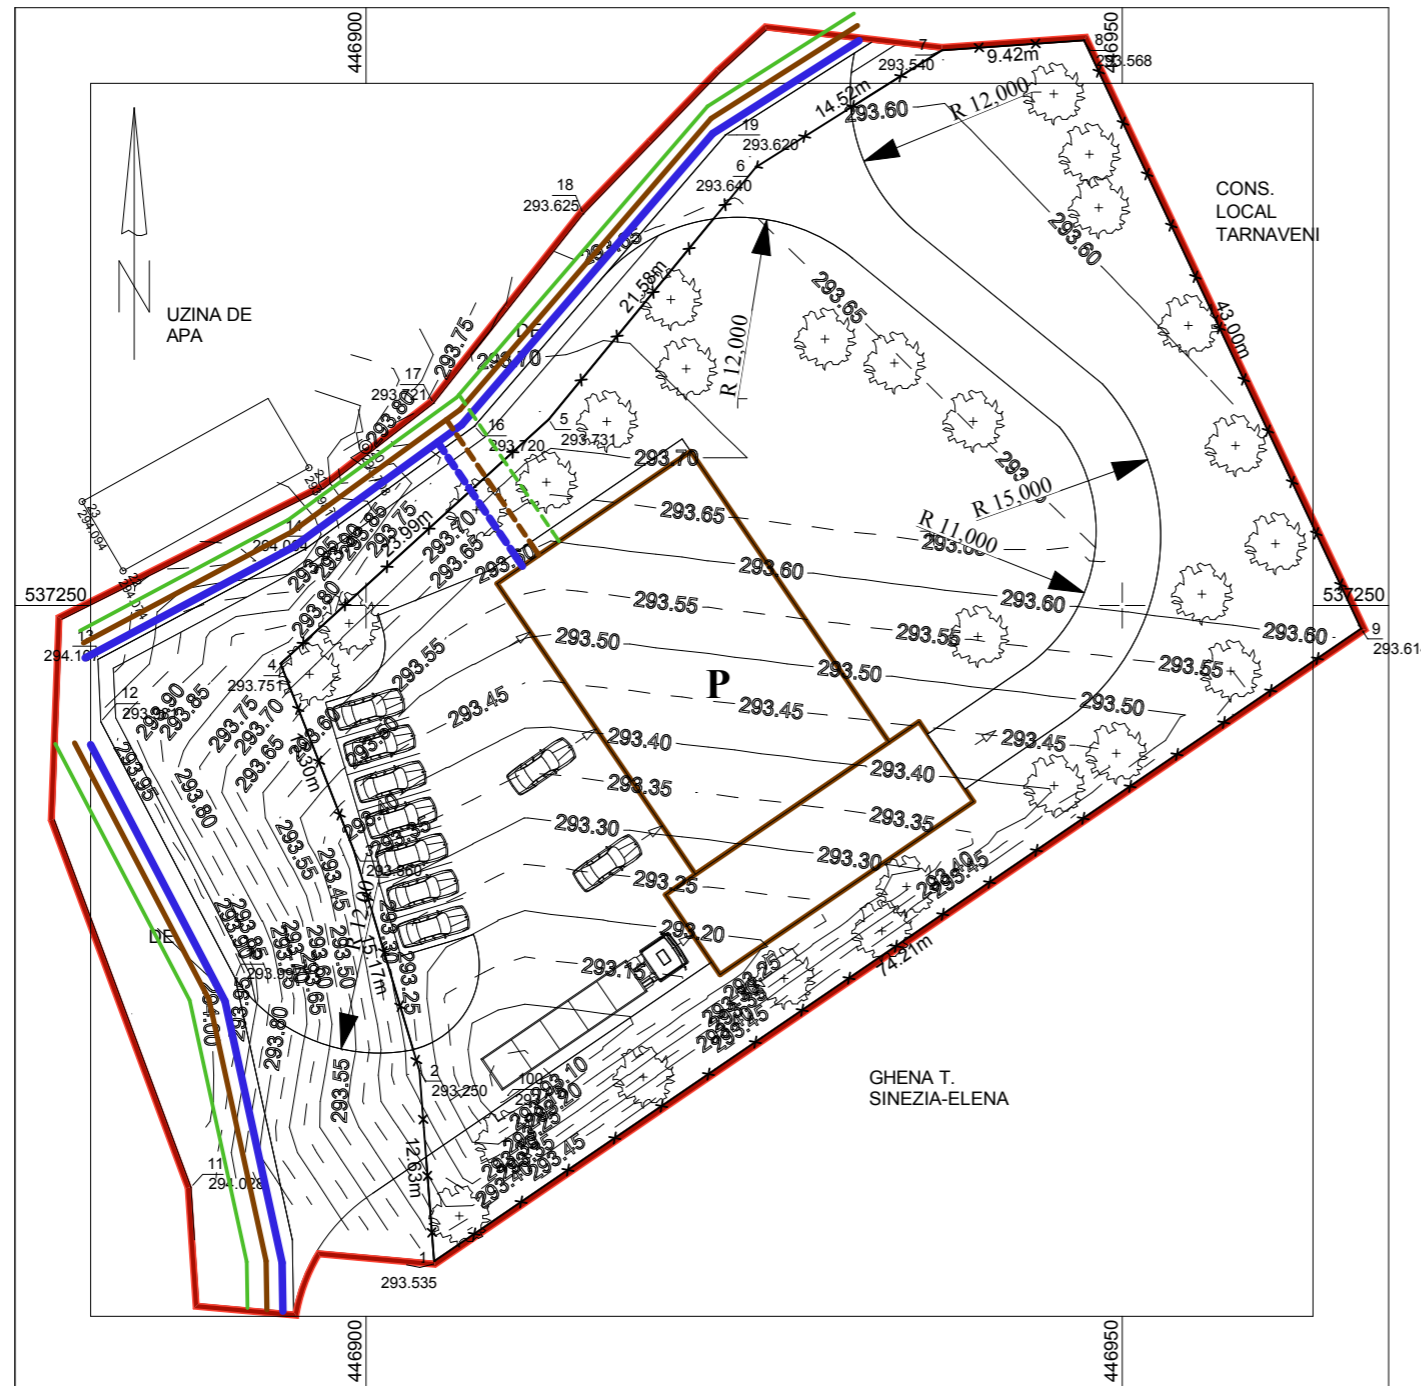


**PLAN URBANISTIC ZONAL**  
**P.U.Z. CONSTRUIRE HALA CU DESTINATIA**  
**SERVICE AUTO LOC. TARNAVENI JUD. MURES.**  
**REGLEMENTARI EDILITARE**

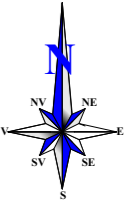

**LEGENDA**

**RETELE EDILITARE**

EXISTENT	PROPOS	
		-RETELE ALIMENTARE CU APA
		-RETELE CANALIZARE MENAJERA
		-RETELE ELECTRICE DE JOASA TENSIUNE

Verificator Expert	Nume	Semnatura	Cerinta	Referat / Expertiza nr./Data
S.C. ARACHITECTS S.R.L. RO 15436513 NR.INREGISTRARE : J26/558/2003				BENEFICIAR:BARABAS ALEXANDRU DENUMIREA PROIECT: P.U.Z. Construire hala cu destinatia service auto localitatea Tarnaveni jud. Mures.
Calitatea Sef proiect	Nume Arh. RAUS A.	Semnatura	Scara 1:500	Faza: P.U.Z.
Proiectat	Arh. RAUS A.		Data 2014	Pr. nr. 4/2014
	Arh. CSIBI L.			<b>REGLEMENTARI EDILITARE</b>