


PLAN DE INCADRARE IN ZONA
 SCARA 1: 6000
 LUT: TARNAVENI
 NOMENCLATURA: L-35-01-B-a-1-B

PLAN URBANISTIC ZONAL CONSTRUIRE BAZA SPORTIVA SI DE AGREMENT

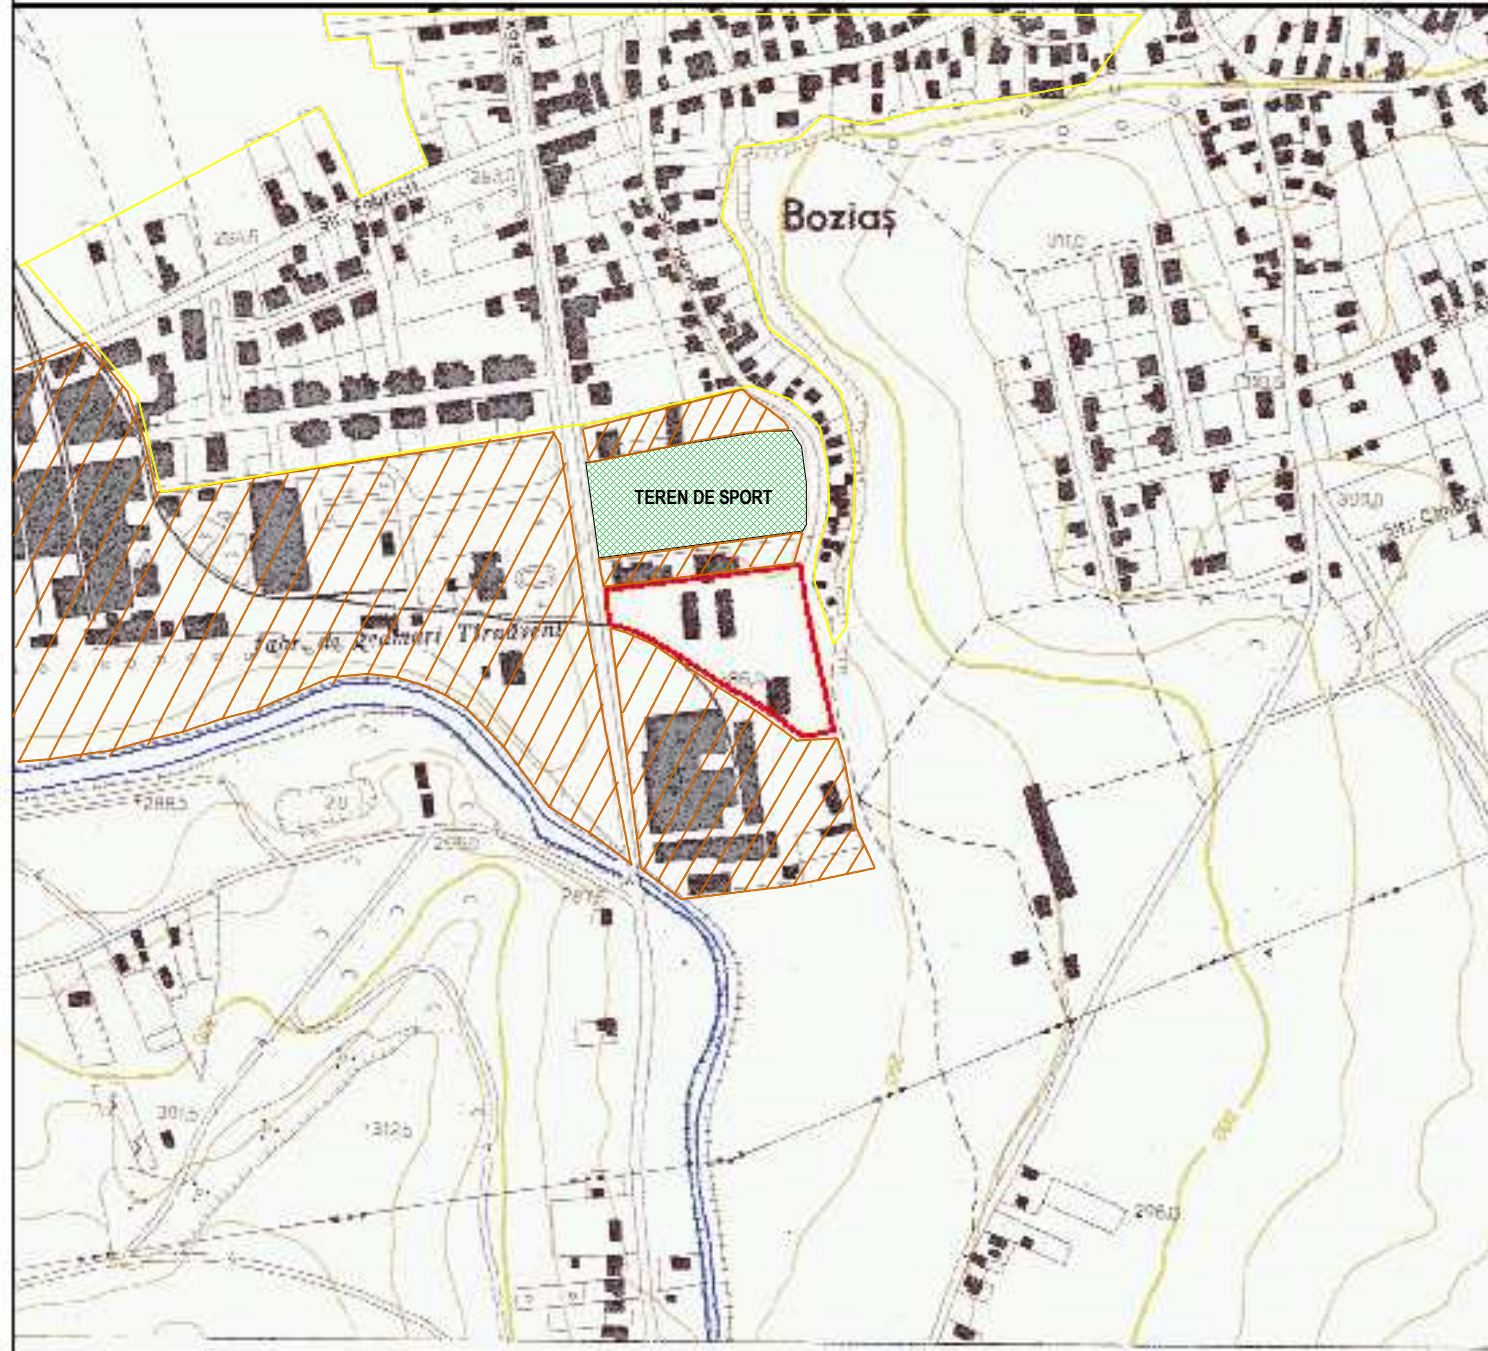

LEGENDA:

- TEREN STUDIAT
S teren = 9115 mp
- ZONA INDUSTRIALA, DEPOZITARE
- ZONA DE LOCUINTE
- TEREN DE SPORT

EXECUTANT:
 Ing. CATA MIHA SERBAN

PROIECTANT DE SPECIALITATE-URBANISM: BIROU INDIVIDUAL DE ARHITECTURA nr 345 C.I.F. 19902306 ARH. Daniela DUMITRIU ORDINUL ARHITECTILOR DIN ROMANIA NR 3643 TURDA str. DR. I. RATIU nr 18-22 ap 14 tel 0722589921		BENEFICIAR: SC ALL METAL SOLUTIONS SRL CUI: 25249512, J 26/292/2009 TARNAVENI str. DEZROBIRII nr 12 jud. MURES		PROIECT NR: 29	
PROIECTANT CONTRACTANT: SC AMD TOPOGRAFIE SRL CUI: 22265351, J 12/3616/2007 CLUJ-NAPOCA str. DONATH nr 188A tel 0745812158		TITLU PROIECT: PLAN URBANISTIC ZONAL CONSTRUIRE BAZA SPORTIVA SI DE AGREMENT		FAZA: P.U.Z.	
PROIECTARE URBANISM ARH. Daniela DUMITRIU		SCARA 1:5000	TITLU PLANSA: INCADRARE IN ZONA		PLANSA NR: U. 01
		DATA 17-07-2014	ADRESA LUCRARE: TARNAVENI str. ARMATEI nr. 83/A jud. MURES		