
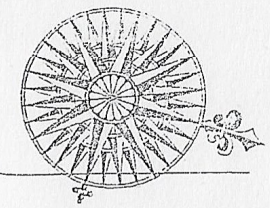


DIATA TRANSDAFIRILOR

- *m - 1, 3, 7, 8. *Picea abies* h-8-10m, ϕ 20-25cm. (S13) - taiat
- (S) 2, 13 - *Salcôm* toaletat scurt h-3m, ϕ 25cm, deteriorat.
- (A1) 11, 11, 14, 22, 23, 24, 25, 31, 33. *Acer negundo* toaletat scurt h-2,5m, ϕ 20cm.
- (T) 5, 10, 15. *Tilia cordata* h-6-8m, ϕ 25cm.
- (T) 16 *Tilia cordata* h-7-8m, drojousat 6 tulpini cu ϕ 20cm.
- *t-6 *Thuja orientalis* h-7m, ϕ 25cm, deteriorat.
- *t-9, 35 *Thuja orientalis* h-4-5m.
- *m - 12, 17, 20, 21, 27. - *Picea abies* h-10-12m, ϕ 25-30cm. (m12) - taiat
- *p-18 - *Pinus nigra* h-12m, ϕ 25cm. uscat 90%. fara crestii anuale.
- (E) 19 - *Aesculus hippocastanum* h-7-8m, ϕ 20cm.
- (T) 26 - *Tilia cordata* h-10m, ϕ 25cm.
- (F) 28, 29 - *Fraxinus excelsior* - puieti
- (S) 30 - *Salcôm* h-9-10m, ϕ 40-45cm, crestii anuale reduce. taiat 2015 - uscat -
- (T) 32, 37 *Tilia cordata* h-7-8m, ϕ 25cm.
- (C1) 36, 37, 38 *Catalpa bignonioides* h-4-5m, ϕ 20cm.
- (B) 39. - *Populus nigra* var. *italica* h-4,4m, ϕ 45cm, deteriorat
- *m 40 - *Picea abies* h-4m, ϕ 10cm.
- *c - 41 - *Chamaecyparis* h-7-8m, ϕ 25-30cm.
- (A1) 42, 43, 44 - *Acer negundo* h-2m, ϕ 15-20cm, toaletat scurt, deteriorat
- *t-45, 46, 47, 48, 49, 50, 51. - *Thuja orientalis* h-1m. (puieti)
- (P) 52, 53, 54, 81, 82, 83 - Puieti *Malus pumila*.
- *t 55, 56, 57, 58, 59, 60, 61, 62, 63, 64, 65, 66, 67, 68, 69 - *Thuja orientalis* h-2-4m.
- *t 70. *Thuja occidentalis* h-7m.
- (A1) 71, 72, 73, 74, 75 *Acer negundo* h-2,5m, ϕ 15-20cm, deteriorat
- *t 76, 77, 78, 79, 80 - *Thuja orientalis* h-1,5m.

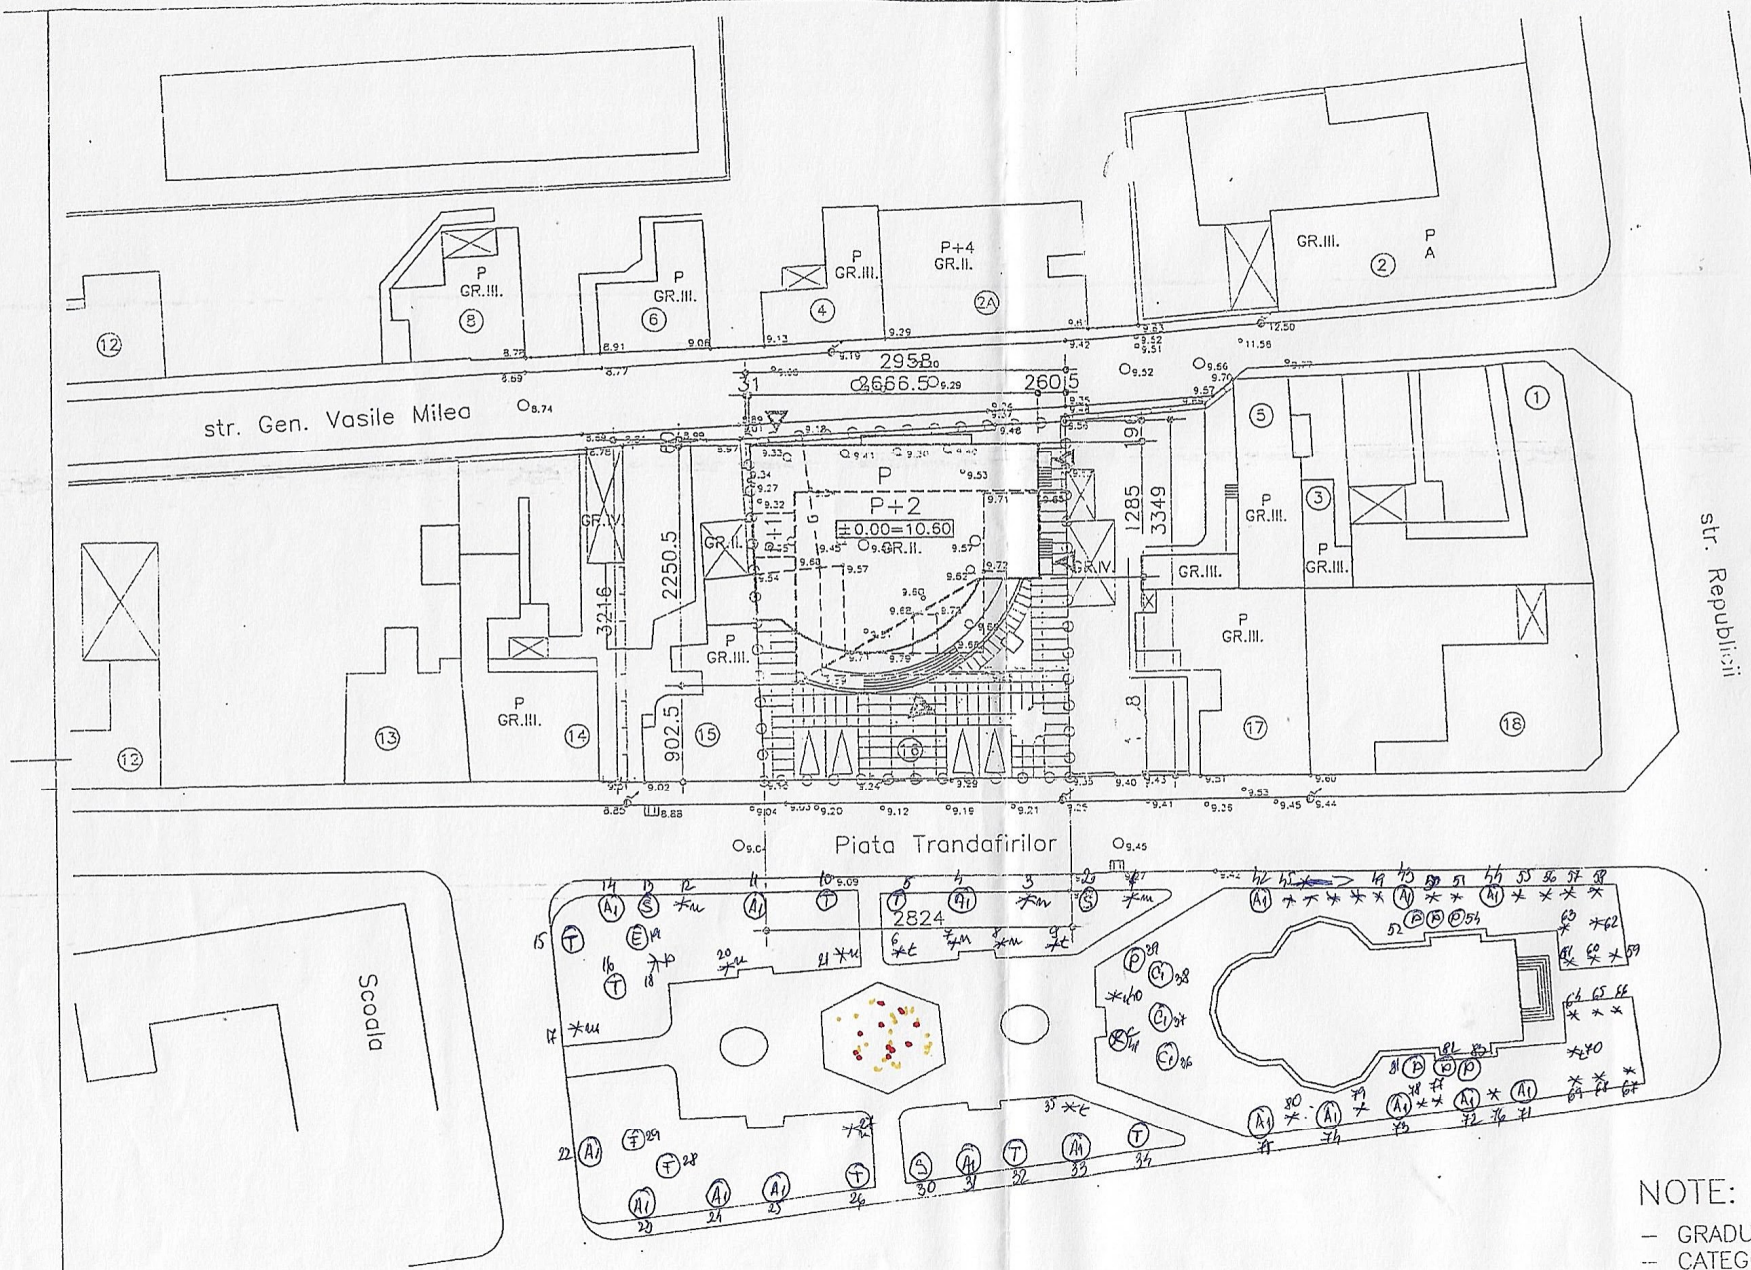

- LEGENDA:**
- CONSTRUCTII EXISTENTE
 - CONSTRUCTII PROIECTATE (NOUL SEDIU BCR)
 - CONSTRUCTII PROPUSE SPRE DEMOLARE (VECHIUL SEDIU BCR)
 - LIMITA TEREN BCR
 - ZONA VERDE
 - X

 PARCAJ

NOTE:

- GRADUL DE REZISTENTA LA FOC: II.
- CATEGORIA DE IMPORTANTA: C.

AMENJARE PLATFORMA

- INDICI:**
- SUPRAFATA TEREN: 947.00mp
 - AC: 440.90mp
 - ADC: 1332.25mp

sc PACT COMOR srl		SEDIU BCR		Proiect 01
Căminarilor, Vasile Milea 14		FILIALA TÂRNAVENI		
Ing. Vasile VASILE	Ing. Vasile VASILE	PLAN DE SITA		

DRAGOMIR MAXIA
ARHITECT
Aut. nr. 24/1993