
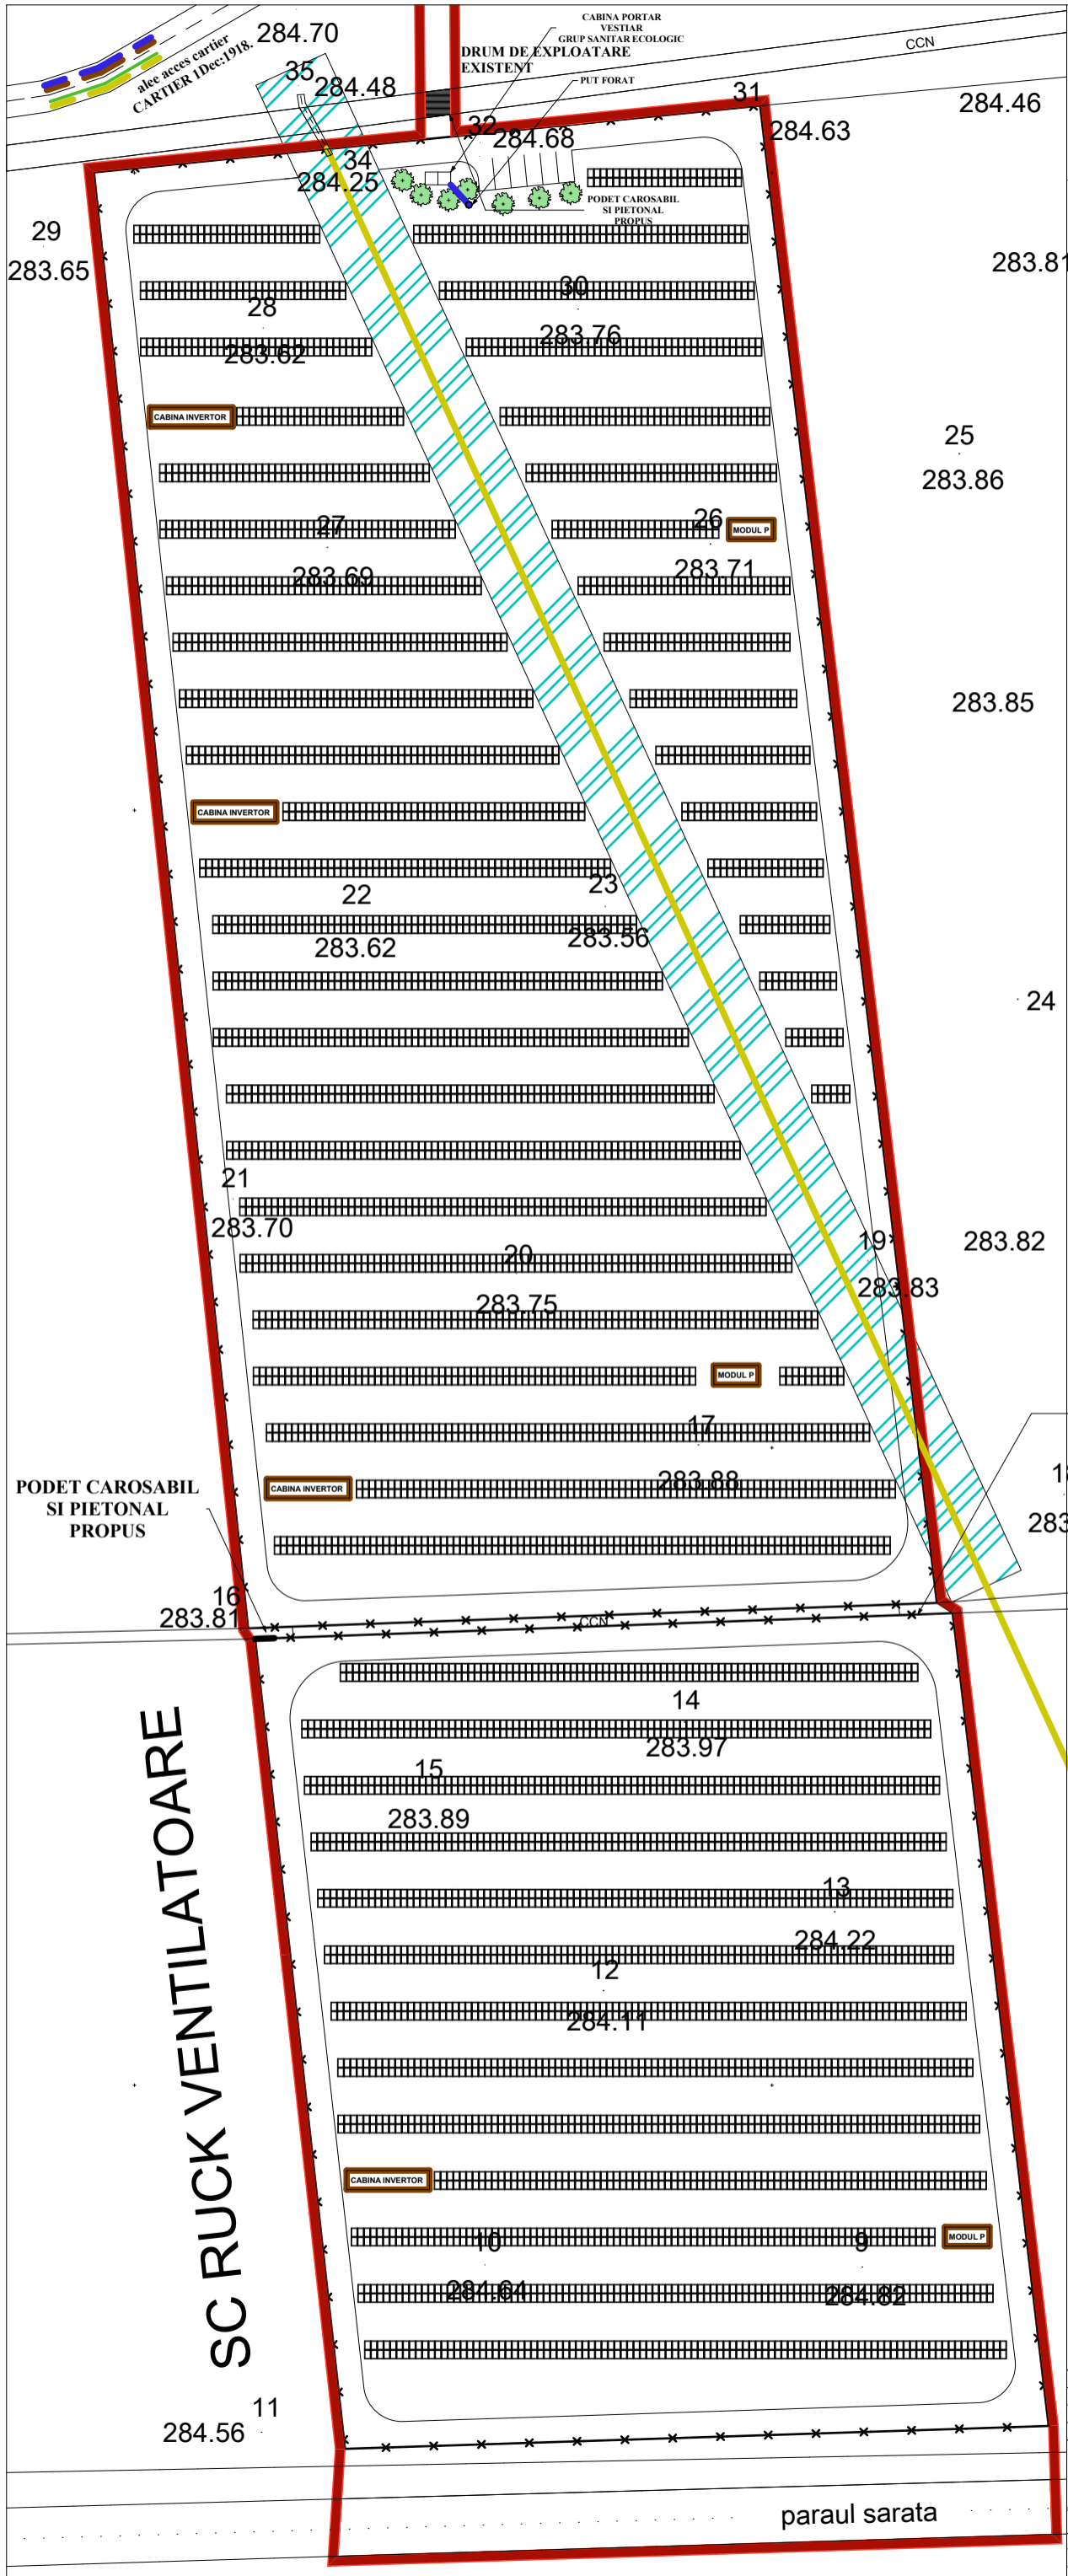


PLAN URBANISTIC ZONAL
FAZA I. - INTOCMIRE P.U.Z.-AMENAJARE
PARC FOTOVOLTAIC
LOCALITATEA TARNAVENI JUD. MURES.
REGLEMENTARI EDILITARE

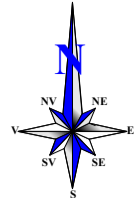

LEGENDA

FUNCTIONALITATEA ZONEI

- LIMITA ZONEI STUDIASTE
- x-x- LIMITA PROPRIETATE

RETELE EDILITARE

- | | | |
|----------|---------------------------------------|--------------------------------------|
| EXISTENT | PROBUS | |
| | — | -RETELE ALIMENTARE CU APA |
| | — | -RETELE CANALIZARE MENAJERA |
| | — | -RETELE ELECTRICE DE MEDIE TENSIIUNE |
| | — | -RETELE GAZE NATURALE |
| | ● | -PUT FORAT |

SC RUCK VENTILATOARE

SC MOBILUX SA

paraul sarata

Verificator Expert	Nume	Semnatura	Cerinta	Referat / Expertiza nr./Data
S.C. TEKURA S.R.L. RO 6564459 NR.INREGISTRARE : J26/1285/1994				BENEFICIAR:S.C. GREEN SOLAR ENERGY S.R.L. DENUMIREA PROIECT: Faza I. - Intocmire P.U.Z.-Amenajare parc fotovoltaic localitatea Tarnaveni jud. Mures.
Calitatea	Nume	Semnatura	Scara	Plansa A3
Sef proiect	Arh. RAUS A.		1:1000	Pr. nr: 18/2012
Proiectat	Arh. RAUS A.		Data 2012	
	Arh. CSIBI L.			REGLEMENTARI EDILITARE