
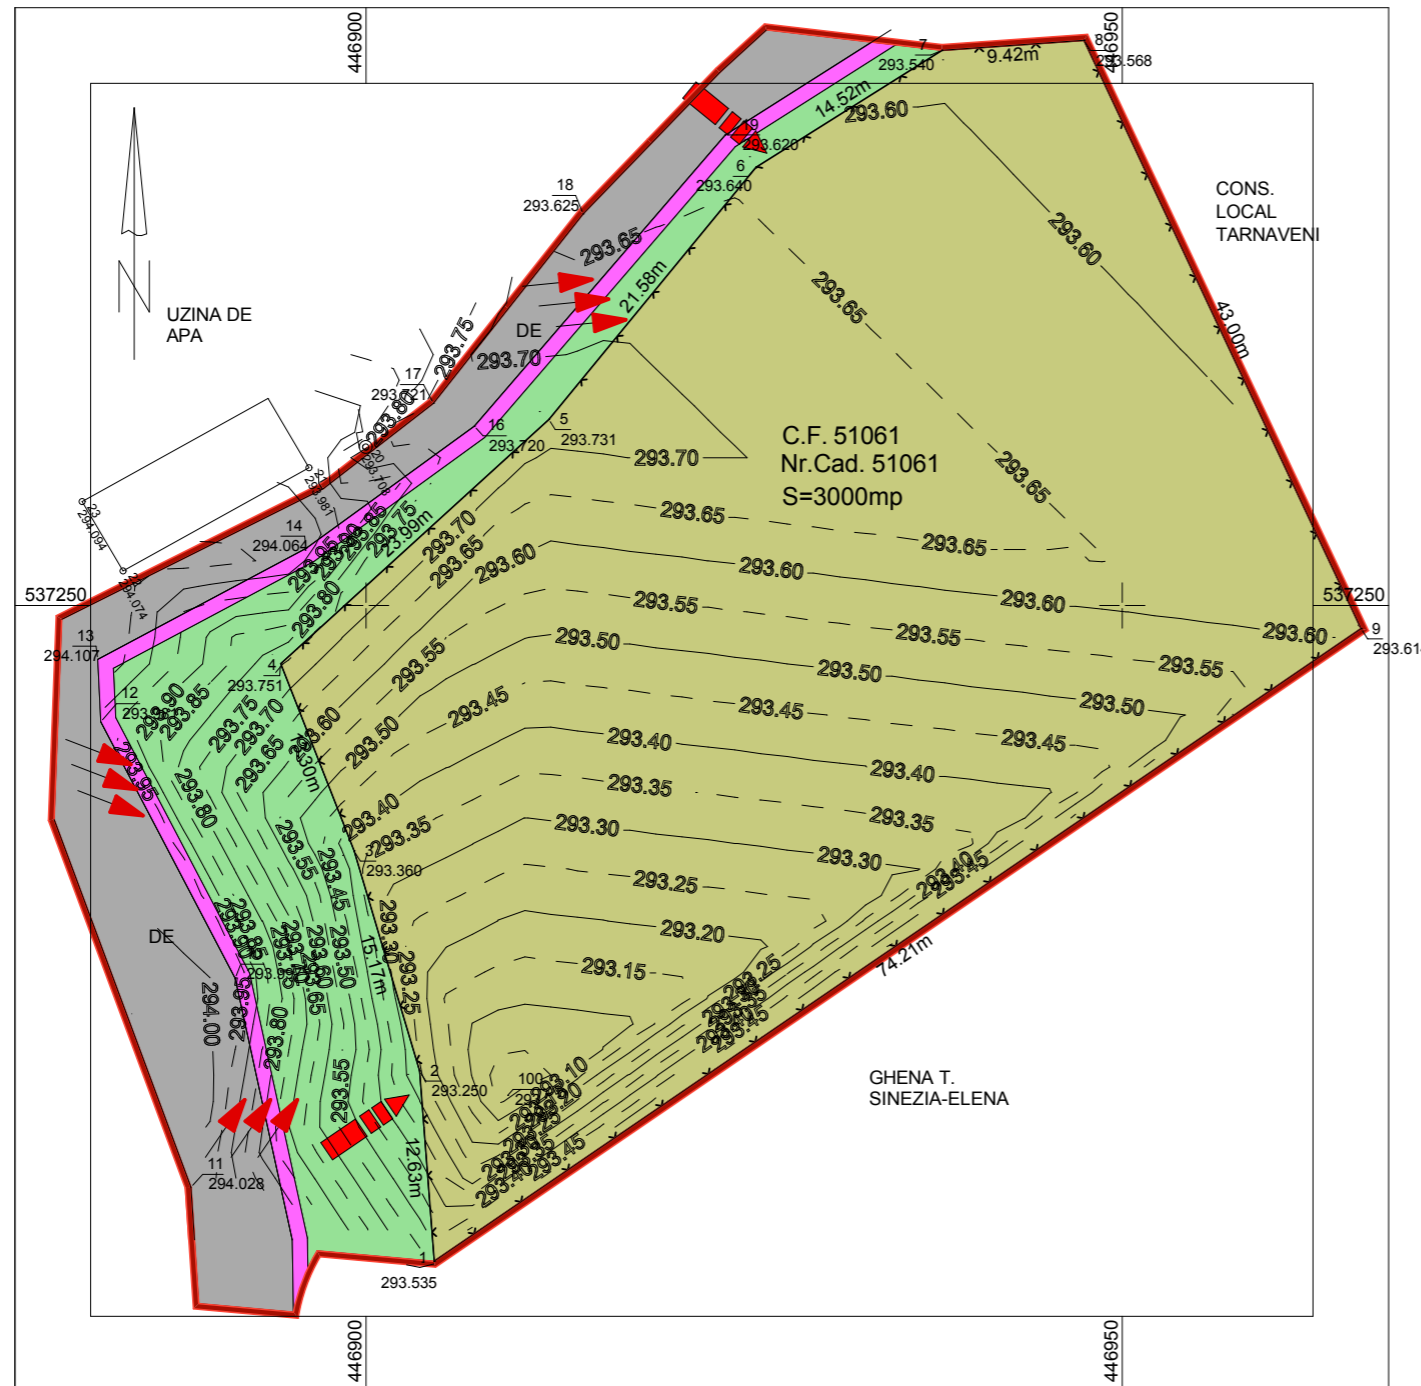


PLAN URBANISTIC ZONAL
P.U.Z. CONSTRUIRE HALA CU DESTINATIA
SERVICE AUTO LOC. TARNAVENI JUD. MURES.
SITUATIA EXISTENTA

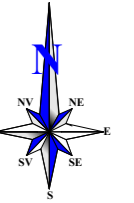

LEGENDA

FUNCTIONALITATEA ZONEI

- LIMITA ZONEI STUDIATE
- LIMITA PROPRIETATE
- TERENURI CONSTRUITE SI CONSTRUIBILE
- CAROSABIL
- PIETONAL

ELEMENTE ARHITECTURAL URBANISTICE SI PEISAGERE

- RELATII VIZUALE DE REFERINTA
- ACCESE NECESARE PENTRU TERENURI CONSTRUIBILE
- TEREN APARTINAND DOMENIULUI PUBLIC

Verificator Expert	Nume	Semnatura	Cerinta	Referat / Expertiza nr./Data
S.C. ARAARCHITECTS S.R.L. RO 15436513 NR.INREGISTRARE : J26/558/2003				BENEFICIAR:BARABAS ALEXANDRU DENUMIREA PROIECT: P.U.Z. Construire hala cu destinatia service auto localitatea Tarnaveni jud. Mures.
Calitatea Proiectat	Nume Arh. RAUS A.	Semnatura Arh. RAUS A.	Scara 1:500 Data 2014	Plansa A1 Pr. nr. 4/2014
SITUATIA EXISTENTA				