


PLAN URBANISTIC ZONAL
 INTOCMIRE P.U.Z. PENTRU
 CONSTRUIRE CLADIRE STATIE ALIMENTARE CARBURANT P
 TARNAVENI JUD.MURES



LEGENDA

- LIMITA ZONEI STUDIATE
- LIMITA PROPRIETATE STUDIATA
- CLADIRE STATIE CARBURANT
- ZONA CALE FERATA
- ZONA SPATII VERZI
- ACCESE CAROSABILE DE INTERVENTIE SI DESERVIRE
- CAROSABIL
- PIETONAL
- P PARCARI AUTOTURISME
- P PARCARI CAMIOANE (TIR)
- P1-4 POMPA CARBURANT
- gpl POMPA ALIMENTARE GPL
- A AER SI APA
- CC DEPOZITARE DESEU MENAJER
- SEPARATOR HIDROCARBURI

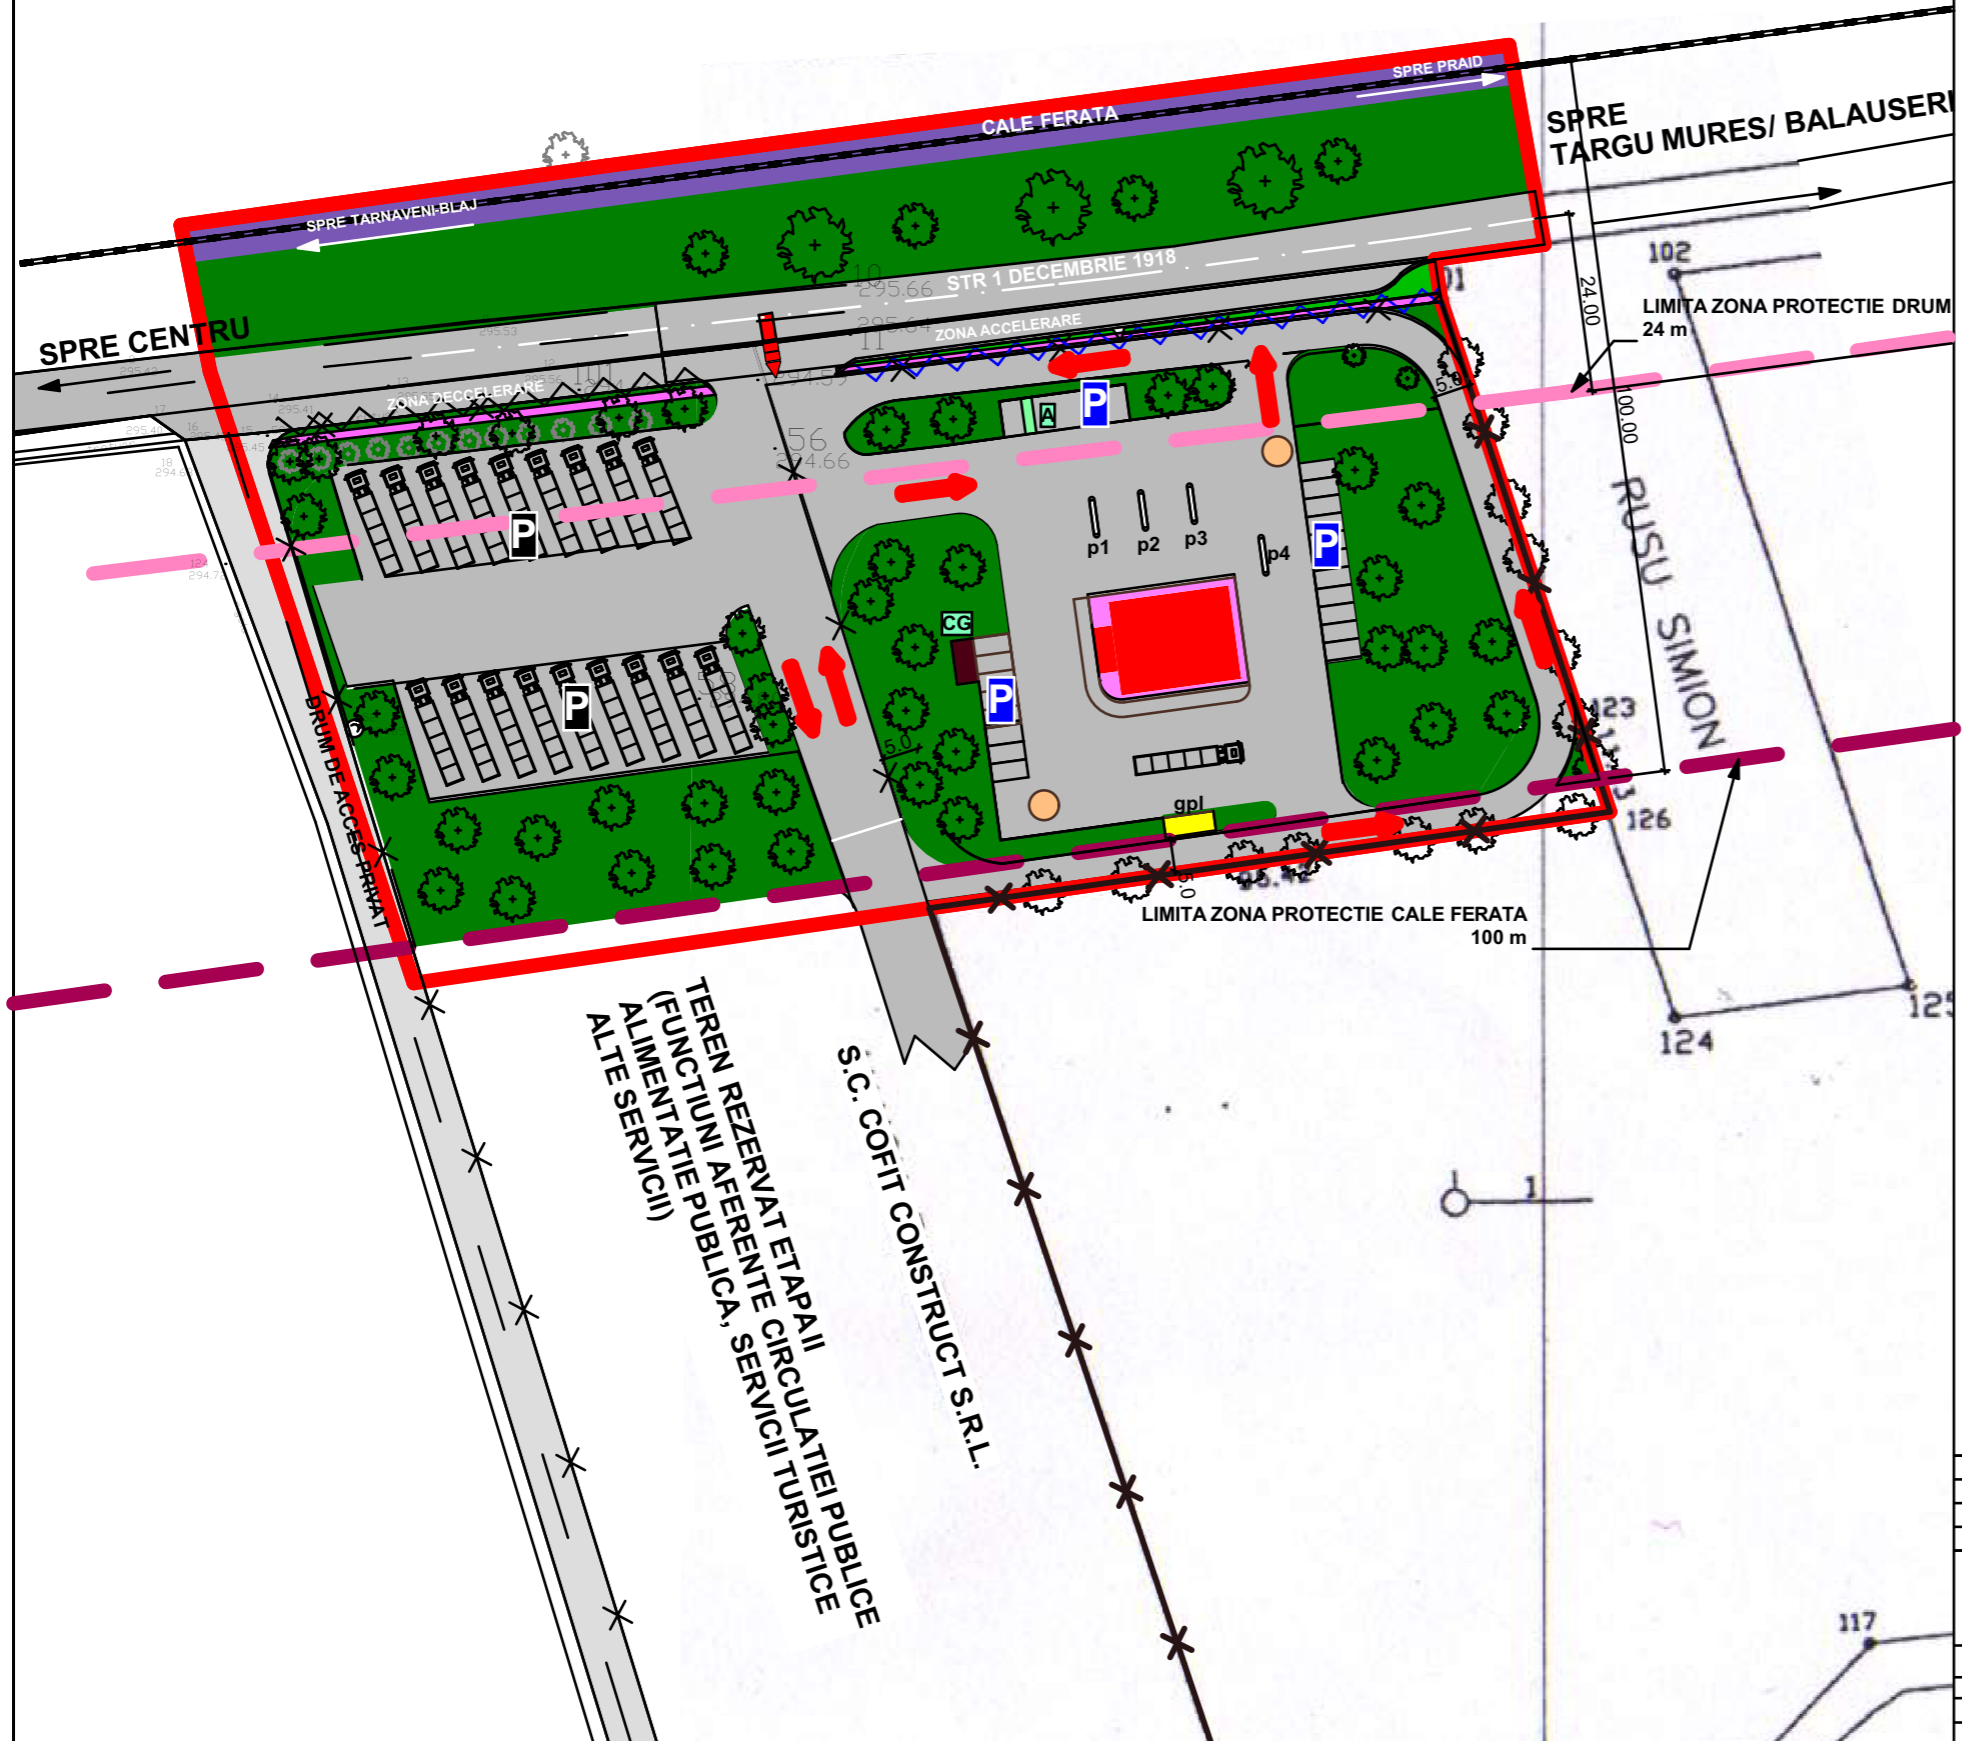

TEREN REZERVAȚ ETAPA II
 (FUNCTIUNI PUBLICE, SERVICII JURISTICE
 ALTE SERVICII)

				Referat / Expertiza nr./Data
Verificator Expert	Nume	Semnatura	Cerinta	
S.C. ARAARCHITECTS S.R.L. RO 15436513 NR.INREGISTRARE : J26/558/2003				BENEFICIAR: S.C. COFIT CONSTRUCT S.R.L. DENUMIREA PR.: INTOCMIRE P.U.Z. STABILIRE ZONA FUNCTIONALA MIXTA PTR. CONSTRUIRE STATIE DE ALIMENTARE CARBURANT SI FUNCTIUNI CONEXE, TARNAVENI JUD.MURES
Calitatea Sef proiect	Nume Arh. RAUS A.	Semnatura	Scara 1:1000	Faza: A.O. POSIBILITATI DE MOBILARE URBANISTICE ETAPAI
Proiectat Desenat	Arh. RAUS A. VARGANCSIK Z		Data 2017	Plansa A5 Pr. nr: 5/2017